



Super K Arch Building System Profile

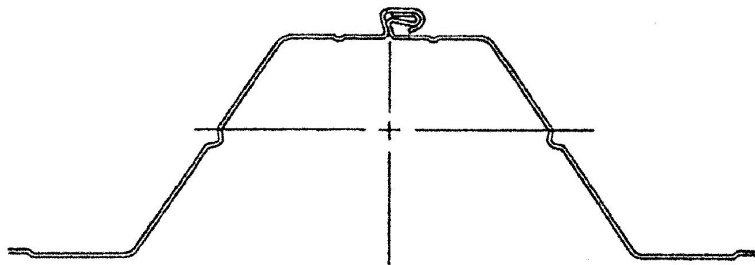

Not to Scale

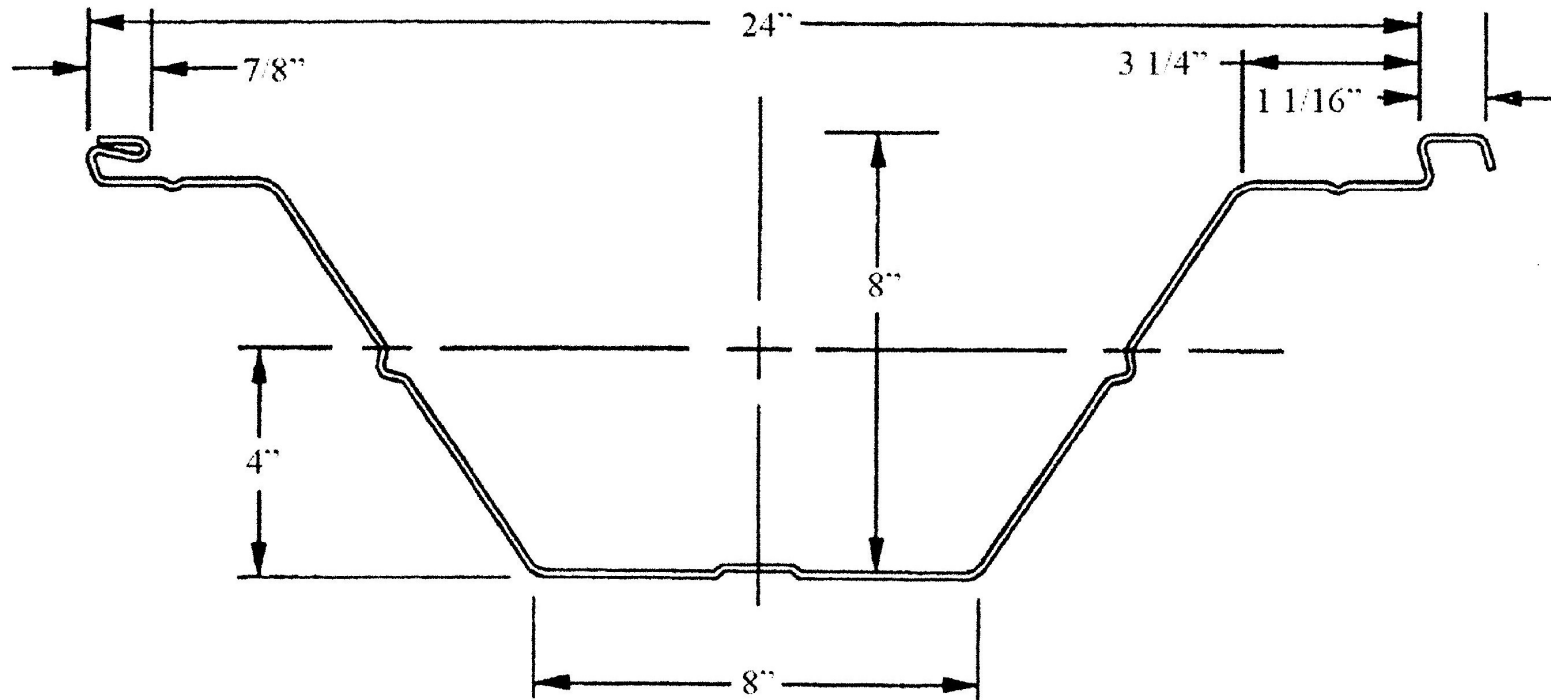